


CITY HALL TRAILS

Roswell, Georgia

September 7, 2023

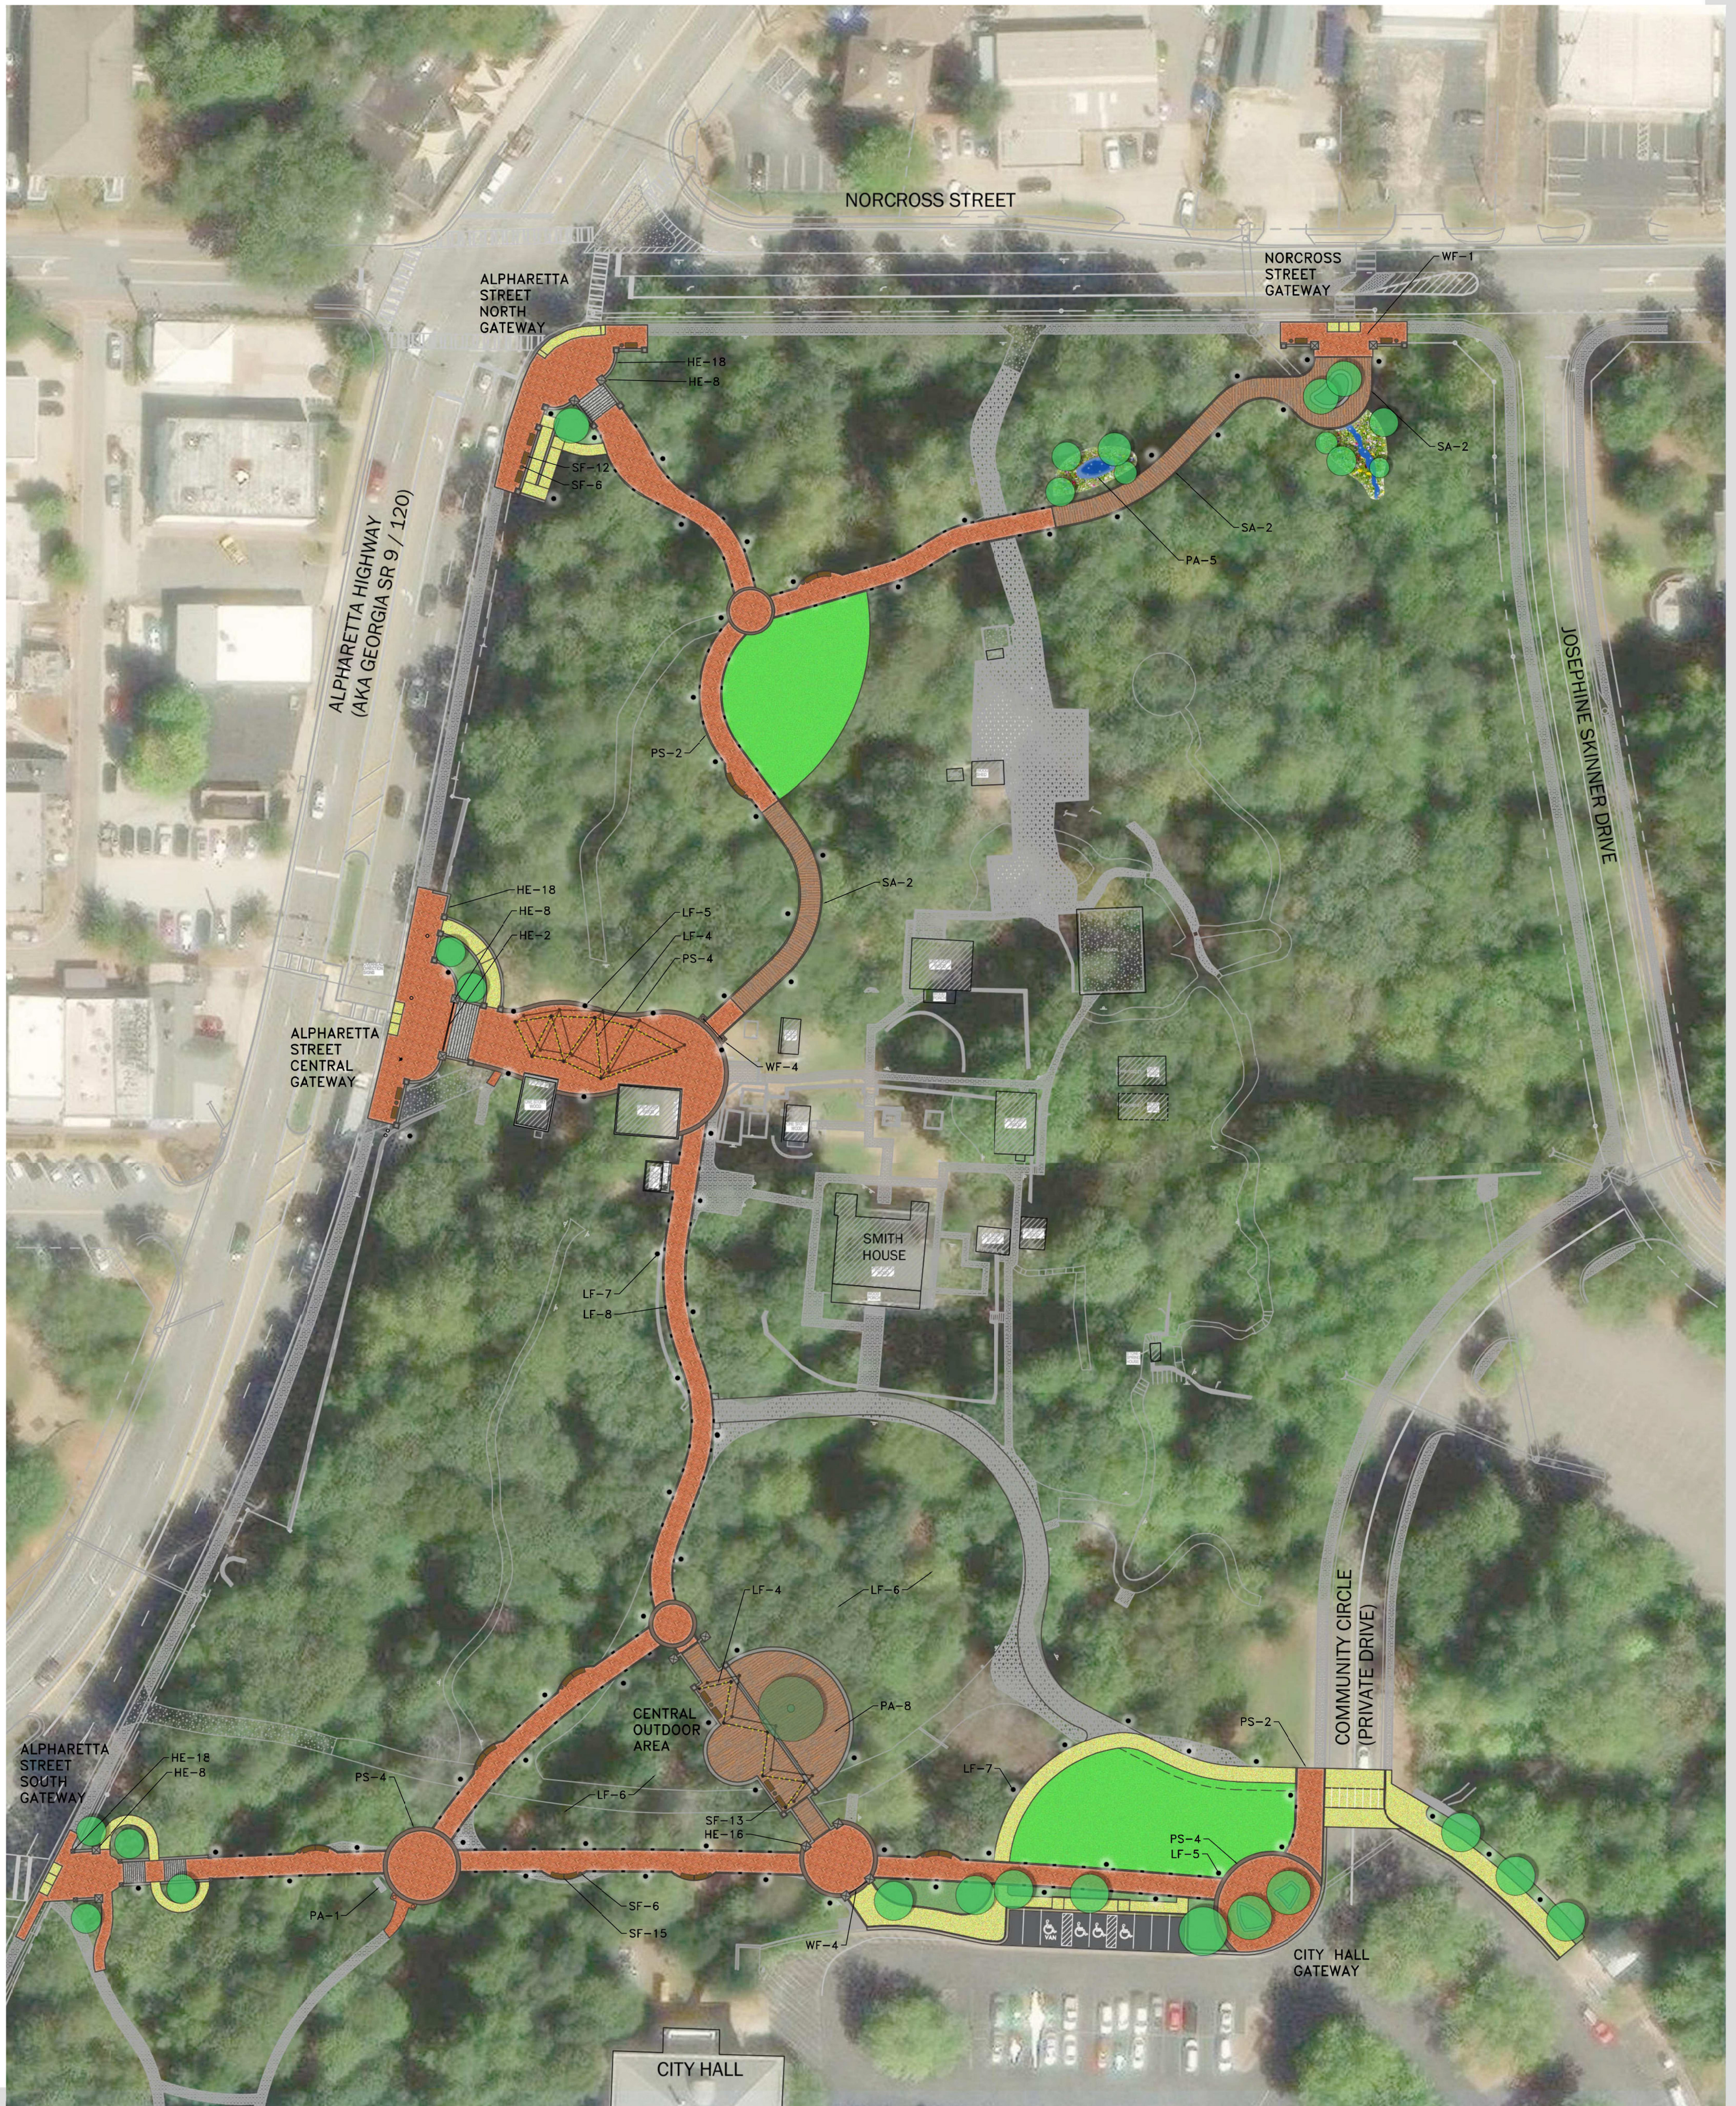



CITY HALL TRAILS

Roswell, Georgia


SEPTEMBER 7, 2023

CONCEPTUAL PLAN VIGNETTES


FOR REFERENCE
ONLY / CONCEPT
DESIGN

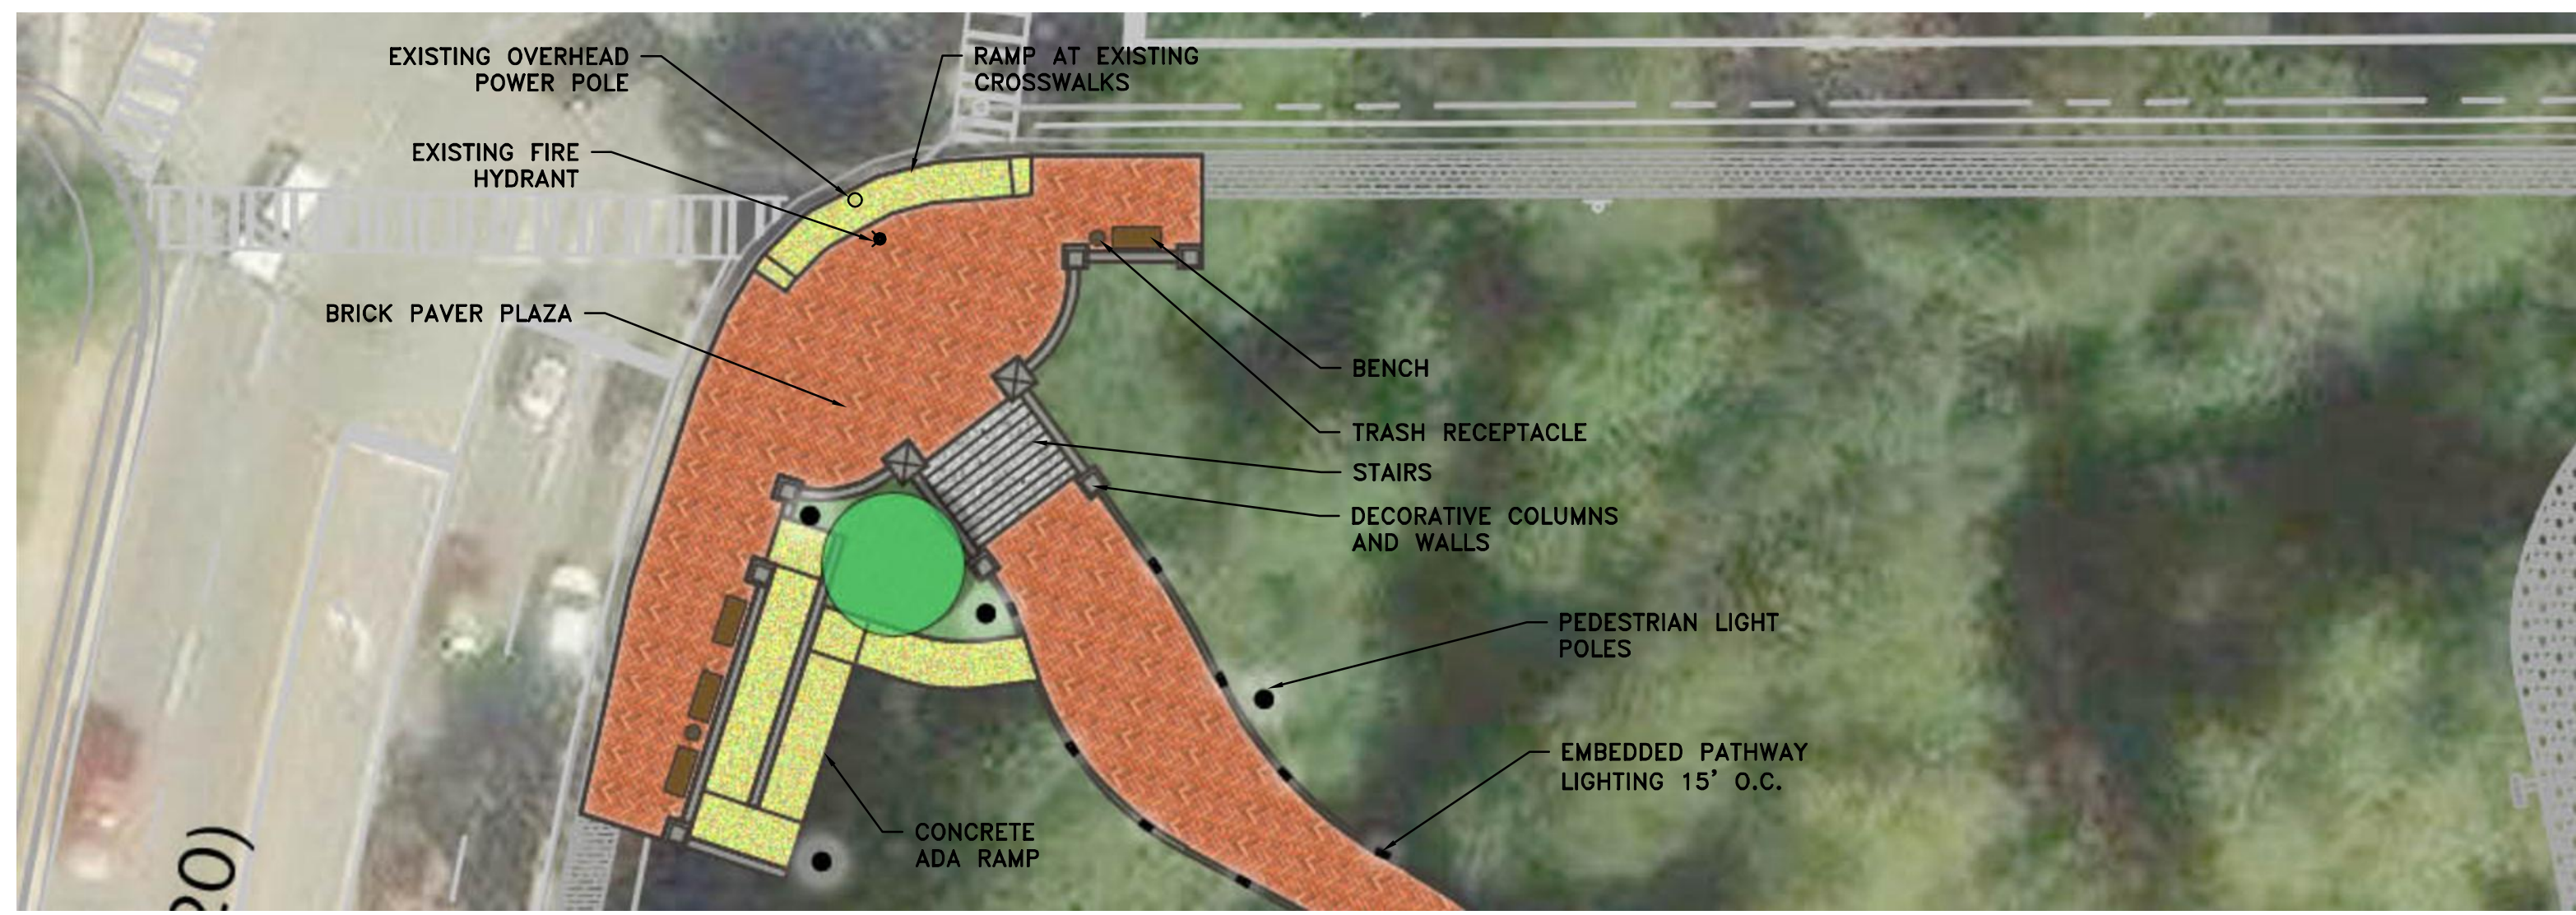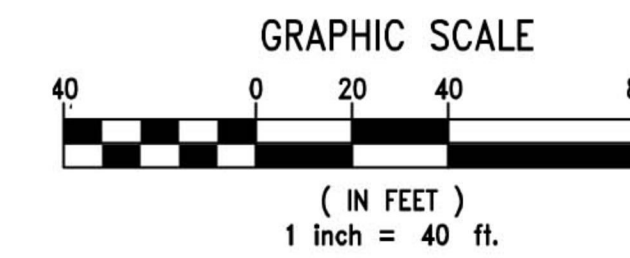


ALPHARETTA NORTH GATEWAY

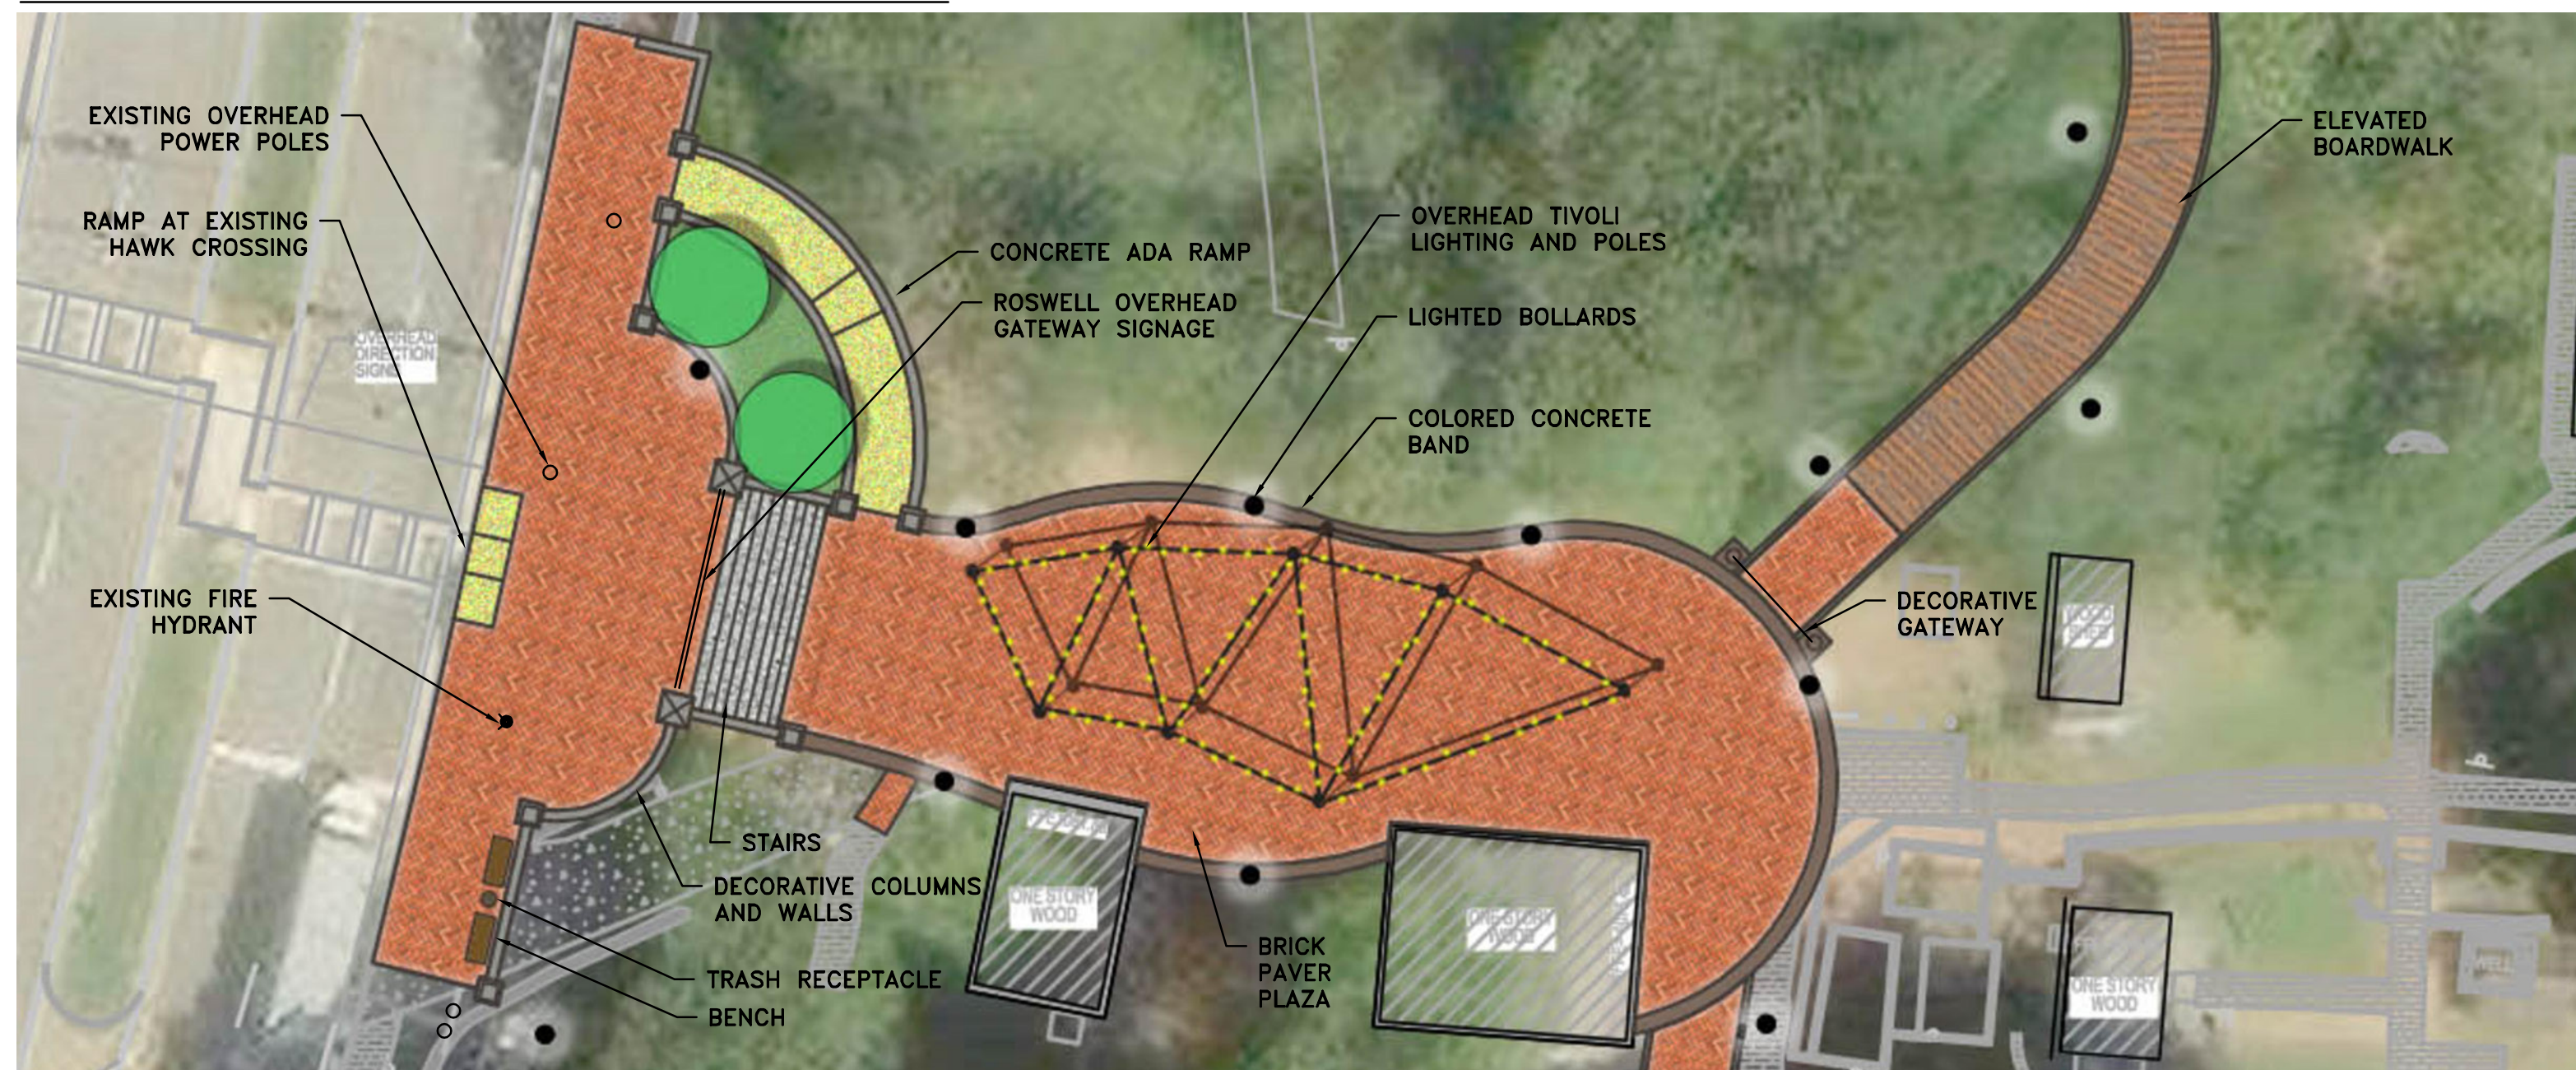

ALPHARETTA CENTRAL GATEWAY

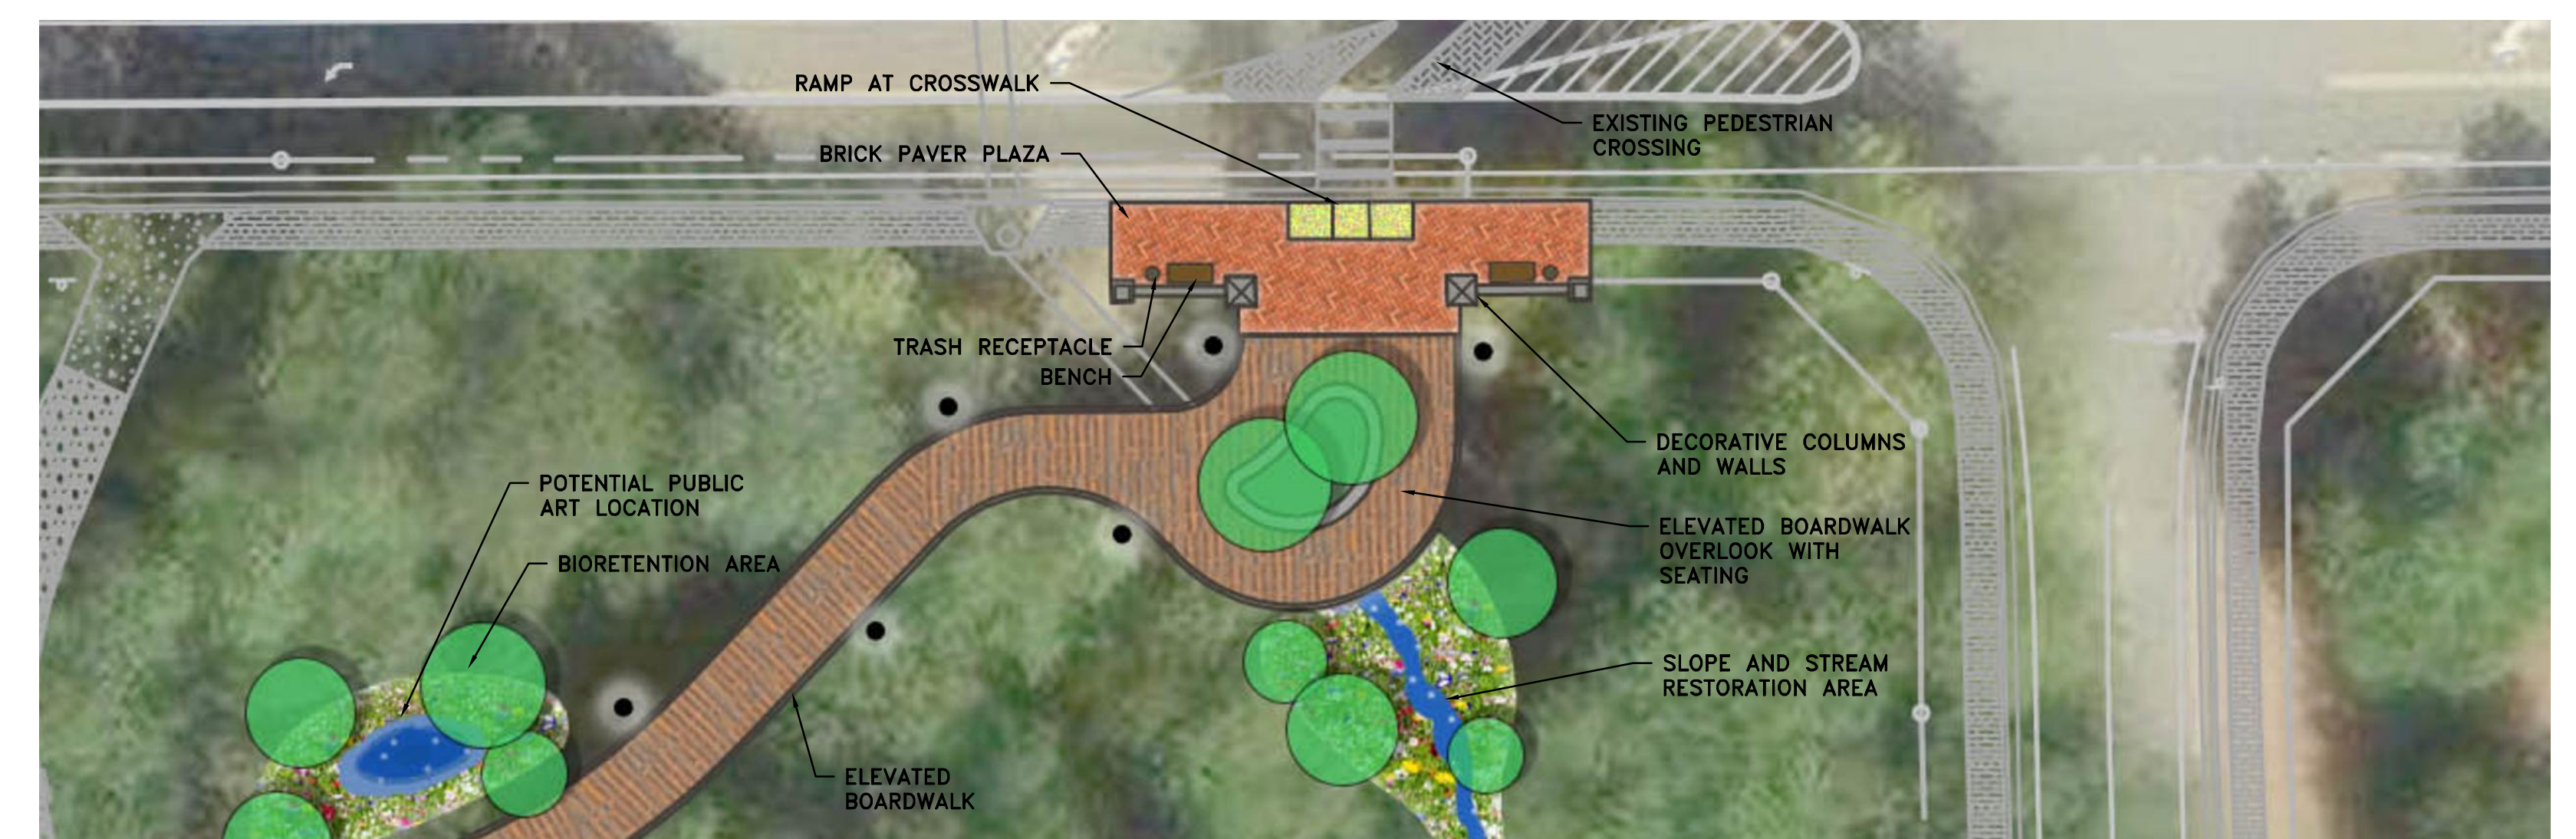

NORCROSS GATEWAY

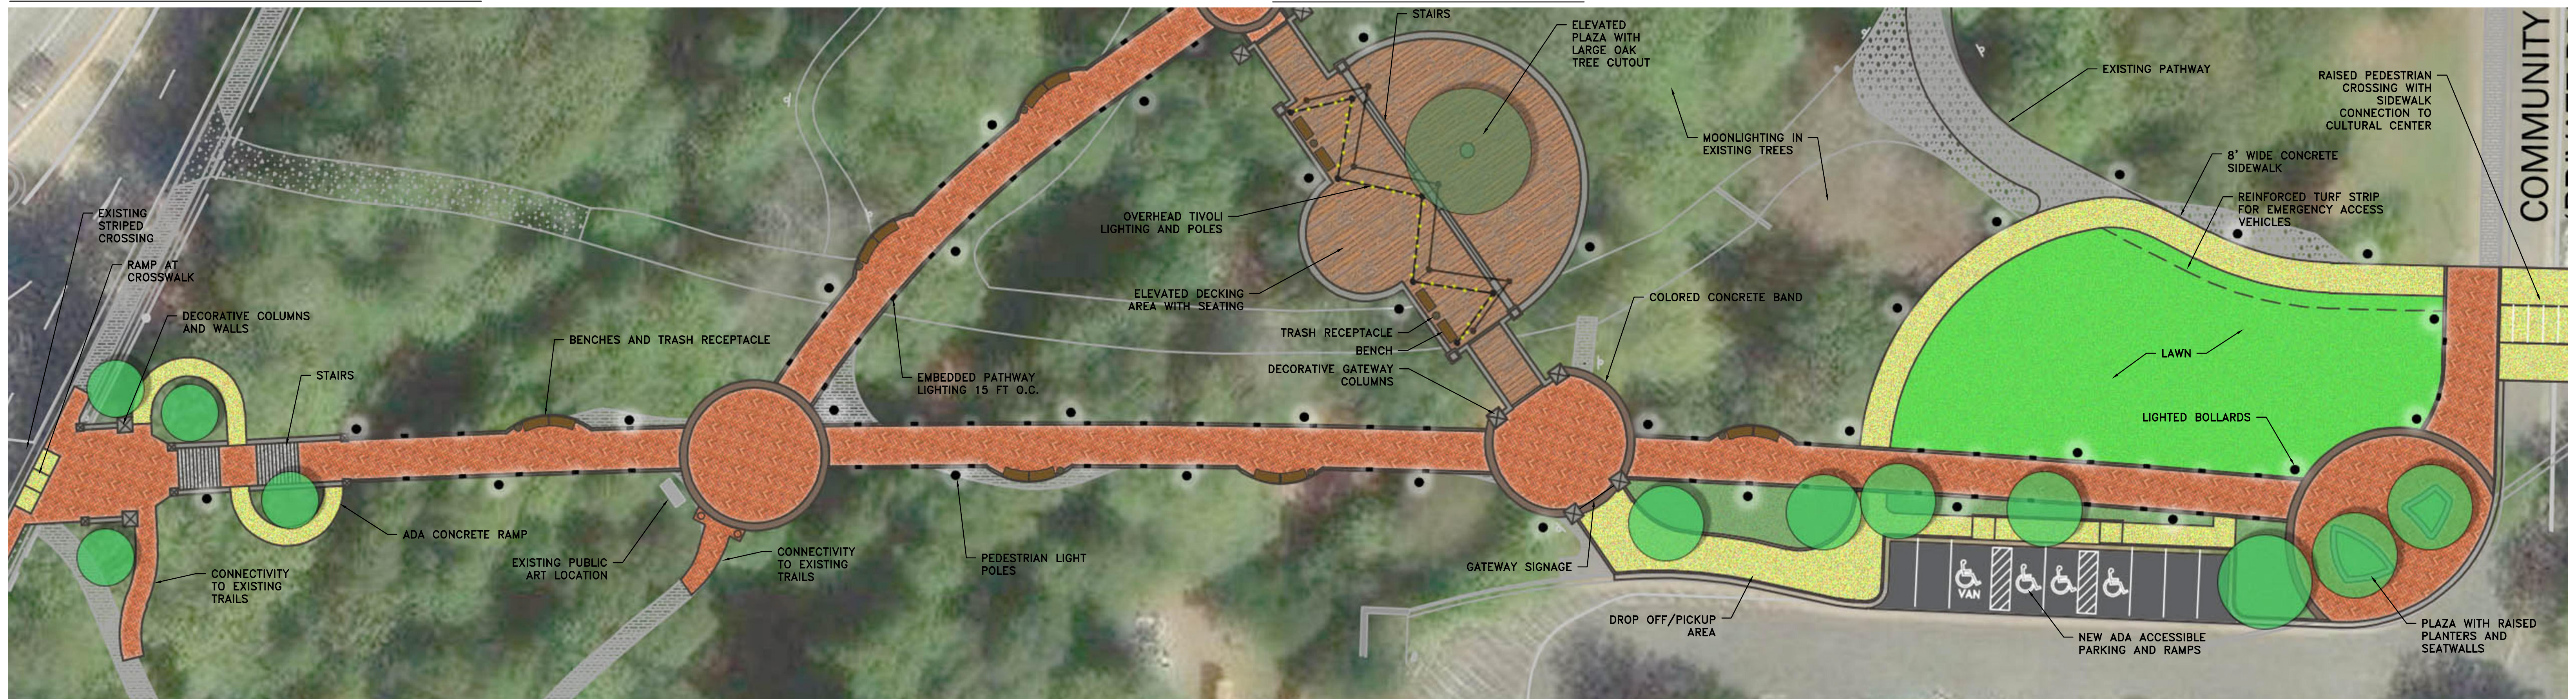

ALPHARETTA SOUTH GATEWAY

CENTRAL OUTDOOR AREA

CITY HALL GATEWAY